

NOTES


1. GENERAL:
  - 1.1 DO NOT SCALE FROM THIS DRAWING. CHECK ALL DIMENSIONS AND CONDITIONS ON SITE.
  - 1.2 ALL WORKS TO BE CARRIED OUT IN ACCORDANCE WITH CURRENT HEALTH & SAFETY INCLUDING COMI REGULATIONS. ALL WORKS TO COMPLY WITH CURRENT BRITISH STANDARDS, CODES OF PRACTICE, BUILDING REGULATIONS AND APPROPRIATE EUROPEAN STANDARDS.
  - 1.3 ALL STRUCTURAL WORK IS TO BE CARRIED OUT IN ACCORDANCE WITH THE STRUCTURAL ENGINEER'S DETAILS AND CALCULATIONS.
  - 1.4 PRECISE POSITIONS OF ALL FIXTURES AND FITTINGS IS SUBJECT TO CONFIRMATION ON SITE.
  - 1.5 THIS DRAWING IS PRODUCED FOR PLANNING APPLICATION ONLY AND SHOULD NOT BE USED FOR ANY OTHER PURPOSE.

2. SURVEY NOTES:

- 2.1 THE SURVEY HAS BEEN COMPUTED ON AN ARBITRARY GRID.
- 2.2 ALL LEVELS ARE IN METRES AND RELATED TO AN ARBITRARY SITE DATUM.
- 2.3 ALL LEVELS ARE TAKEN WITH ZIPELEVEL 25 AND ARE ±5mm.
- 2.4 ALL DIRECTION ARROWS INDICATE 'UP' UNLESS OTHERWISE STATED.
- 2.5 DRAINAGE PIPE SIZES (WHERE SHOWN) HAVE BEEN GAUGED FROM THE SURFACE (FOR SAFETY REASONS) AND SHOULD BE REGARDED AS APPROXIMATE ONLY.
- 2.6 VISIBLE FEATURES IN THE VICINITY OF ANY BOUNDARIES, AS SHOWN ON THE SURVEY, MAY NOT REPRESENT THE EXTEND OF LEGALLY CONVEYED OWNERSHIP.
- 2.7 WHILE EVERY EFFORT HAS BEEN MADE TO DETERMINE WALL MATERIALS, NO GUARANTEE IS GIVEN. MATERIALS SHOULD BE REGARDED AS ASSUMED UNLESS VERIFIED BY A QUALIFIED THIRD PARTY.


STANDARD ABBREVIATIONS:

ACU - AIR CONDITIONING UNIT  
 AH - ACCESS HATCH  
 CH - CEILING HEIGHT  
 C - CILL HEIGHT  
 DH - DOOR HEAD HEIGHT  
 F - FRAME HEIGHT  
 HW - HOT WATER TANK  
 MH - MANHOLE  
 NTS - NOT TO SCALE  
 RDR - RADIATOR  
 RL - ROOF LIGHT  
 RWP - RAIN WATER PIPE  
 SVP - SOIL VENT PIPE  
 USB - UNDER SIDE BEAM  
 WHT - WALL HEIGHT  
 WP - WASTE WATER PIPE

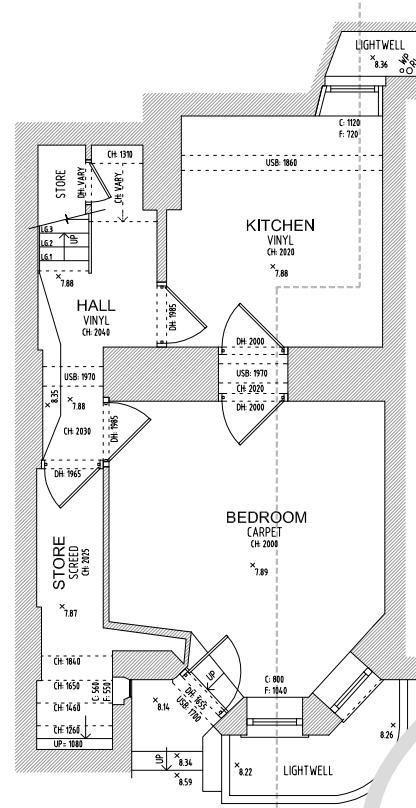

EXISTING GROUND FLOOR PLAN

SCALE 1:50

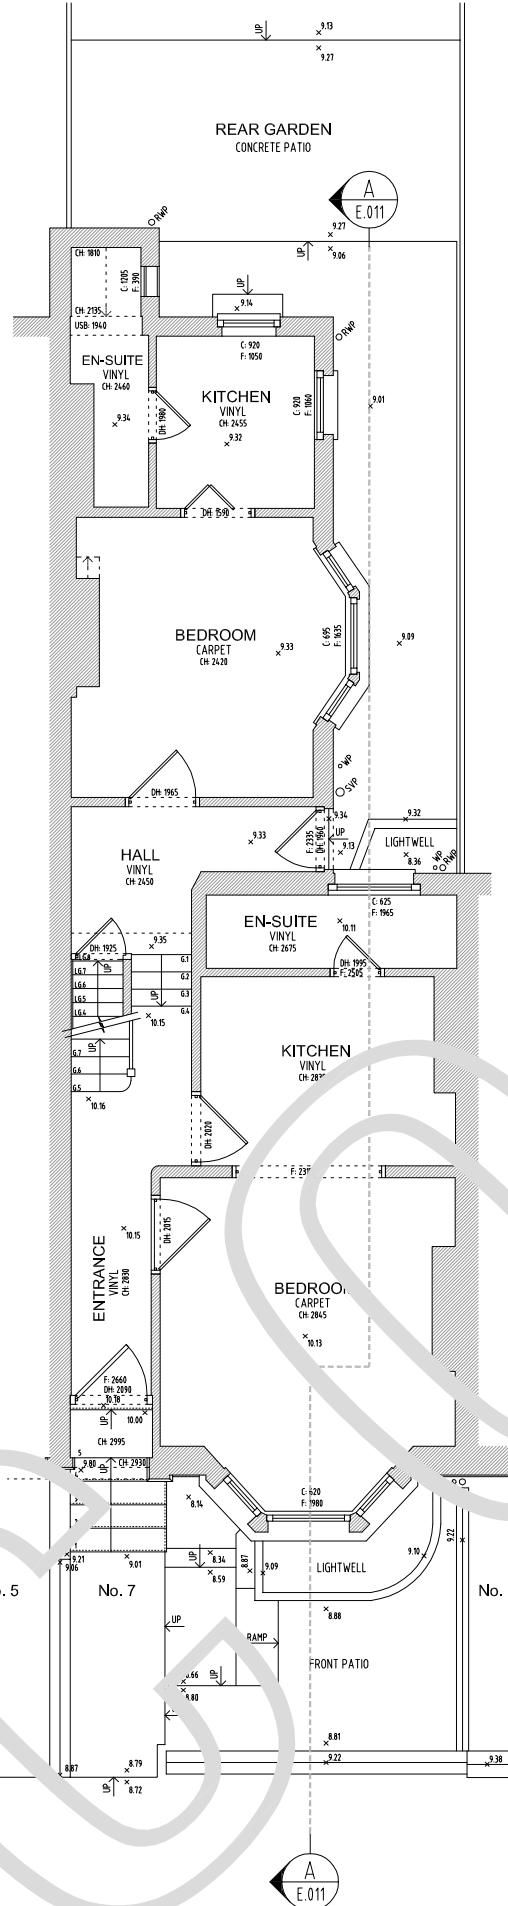

7 WALLER ROAD

SCALE BAR (1:50 @ A1) (1:100 @ A3)

0 1 2 3 4 5 6 7 8 9 10m

0 1 2 3 4 5 6 7 8 9 10m

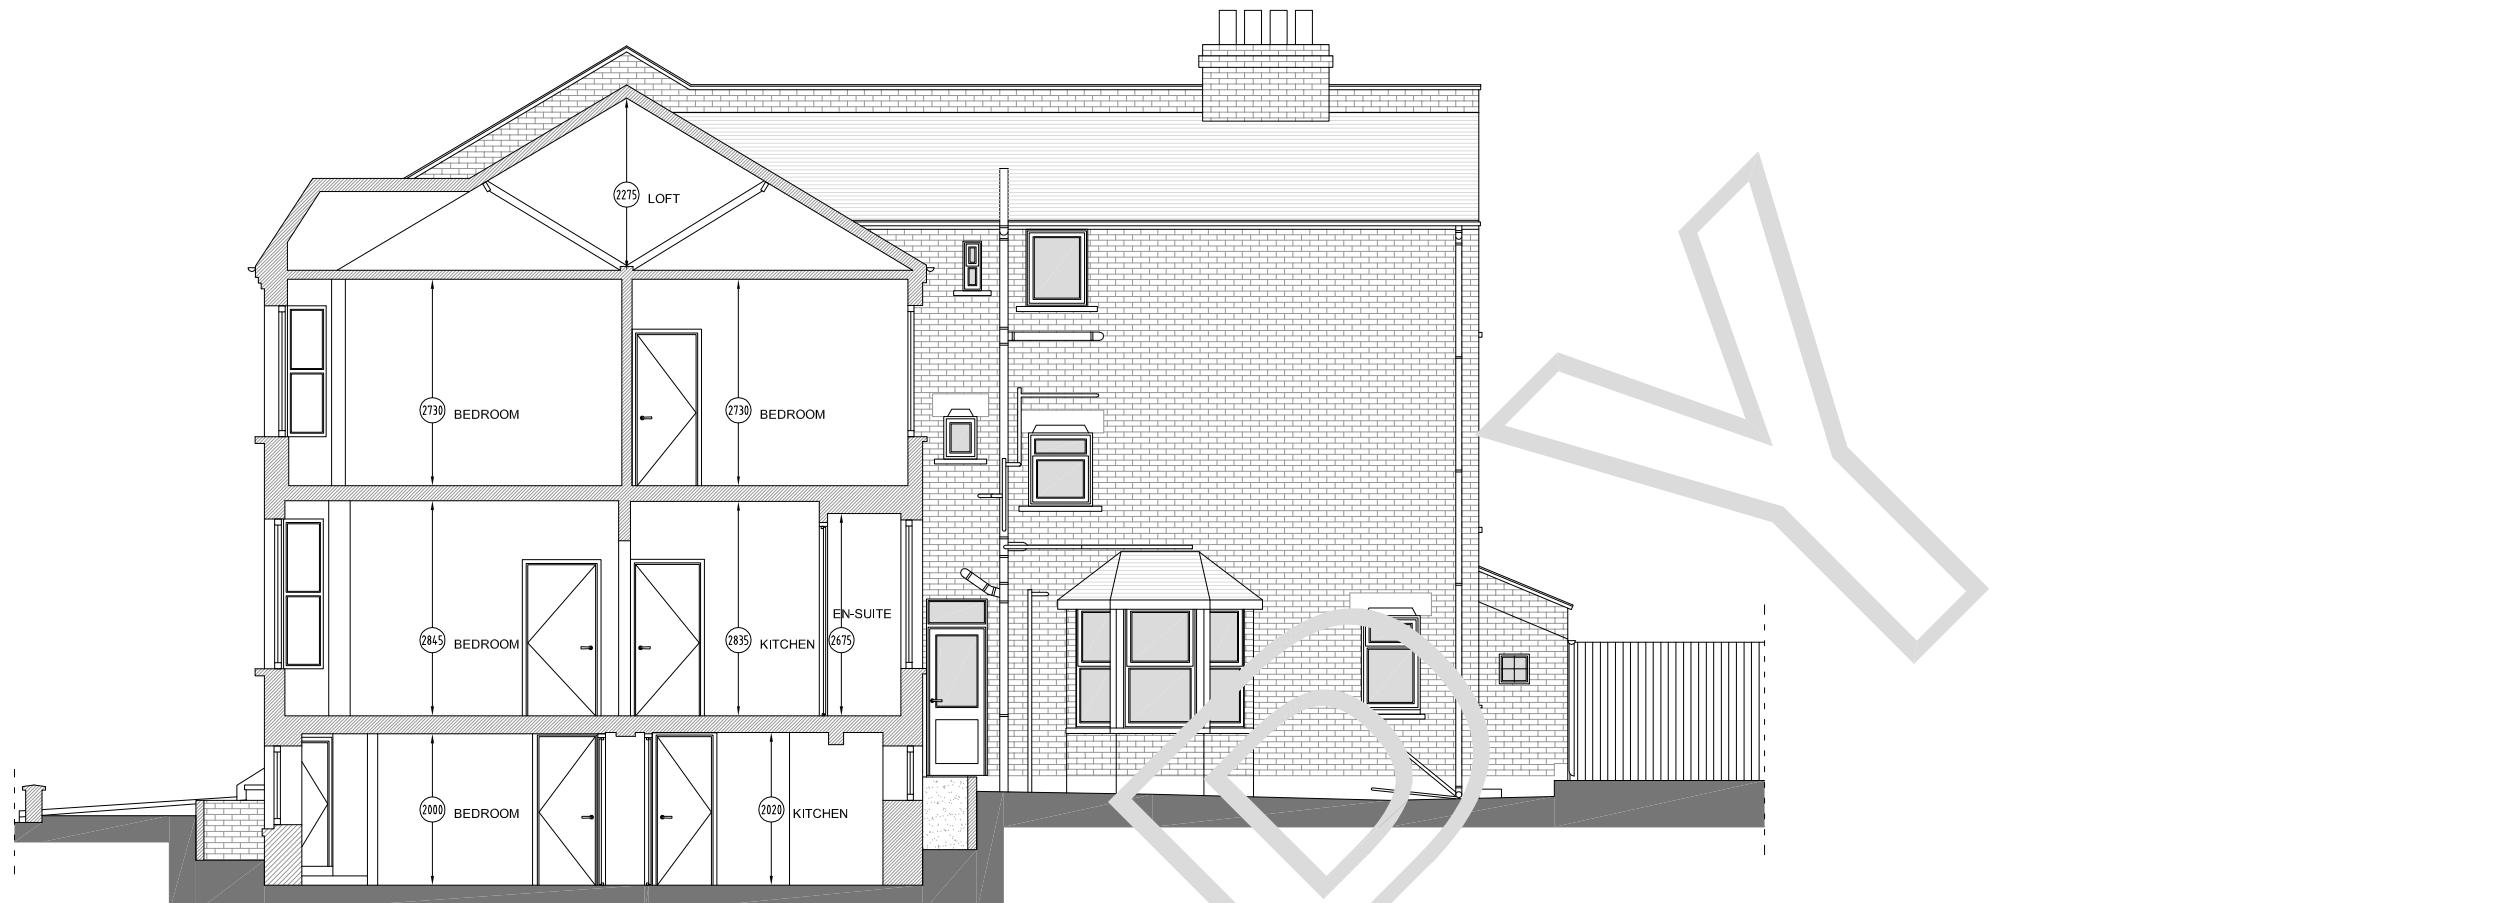


A EXISTING SECTIONAL ELEVATION  
E.001 SCALE 1:50

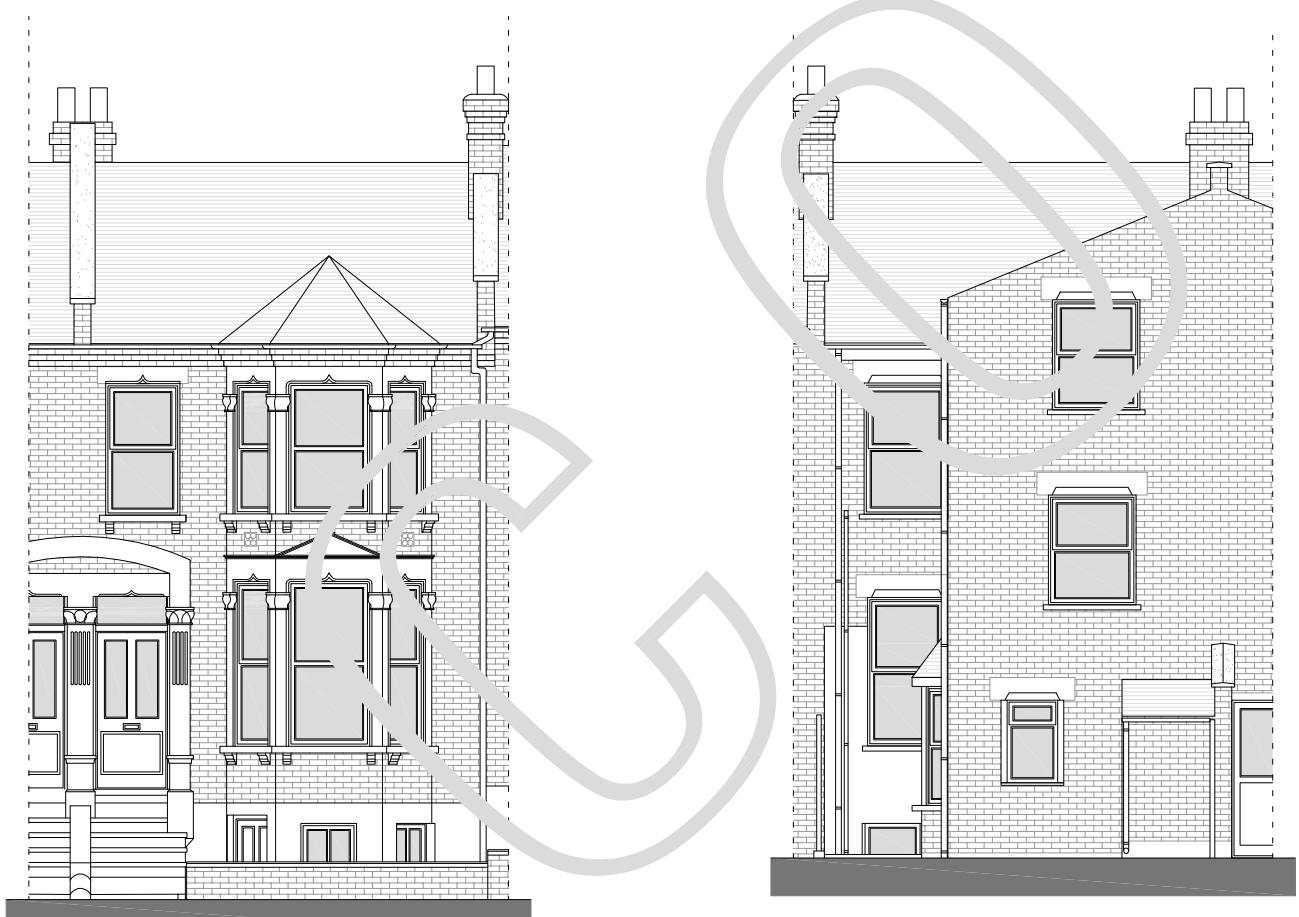

- EXISTING FRONT ELEVATION  
E.001 SCALE 1:50

- EXISTING REAR ELEVATION  
E.001 SCALE 1:50

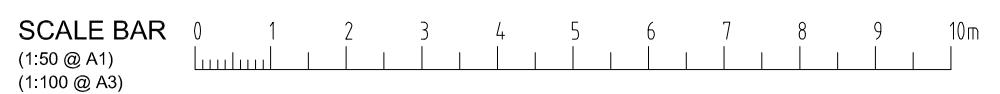

**NOTES**

1. **GENERAL:**

- DO NOT SCALE FROM THIS DRAWING. CHECK ALL DIMENSIONS AND CONDITIONS ON SITE.
- ALL WORKS TO BE CARRIED OUT IN ACCORDANCE WITH CURRENT HEALTH & SAFETY INCLUDING CDM REGULATIONS. ALL WORKS TO COMPLY WITH CURRENT BRITISH STANDARDS, CODES OF PRACTICE, BUILDING REGULATIONS AND APPROPRIATE EUROPEAN STANDARDS.
- ALL STRUCTURAL WORK IS TO BE CARRIED OUT IN ACCORDANCE WITH THE STRUCTURAL ENGINEER'S DETAILS AND CALCULATIONS.
- PRECISE POSITIONS OF ALL FIXTURES AND FITTINGS IS SUBJECT TO CONFIRMATION ON SITE.
- THIS DRAWING IS PRODUCED FOR PLANNING APPLICATION ONLY AND SHOULD NOT BE USED FOR ANY OTHER PURPOSES.

2. **SURVEY NOTES:**

- THE SURVEY HAS BEEN COMPUTED ON AN ARBITRARY GRID.
- ALL LEVELS ARE IN METRES AND RELATED TO AN ARBITRARY SITE DATUM.
- ALL LEVELS ARE TAKEN WITH ZIPLINEVEL 25 AND ARE  $\pm 5\text{mm}$ .
- ALL DIRECTION ARROWS INDICATE 'UP' UNLESS OTHERWISE STATED.
- DRAINAGE PIPE SIZES (WHERE SHOWN) HAVE BEEN GAUGED FROM THE SURFACE (FOR SAFETY REASONS) AND SHOULD BE REGARDED AS APPROXIMATE ONLY.
- VISIBLE FEATURES IN THE VICINITY OF ANY BOUNDARIES, AS SHOWN ON THE SURVEY, MAY NOT REPRESENT THE EXTEND OF LEGALLY CONVEYED OWNERSHIP.
- WHILST EVERY EFFORT HAS BEEN MADE TO DETERMINE WALL MATERIALS, NO GUARANTEE IS GIVEN. MATERIALS SHOULD BE REGARDED AS ASSUMED UNLESS VERIFIED BY A QUALIFIED THIRD PARTY.







DENOTES BRICK FAÇADE WALL.  
BRICKWORK SHOWN INDICATIVELY.

NOTES

- GENERAL:  
1. DO NOT SCALE FROM THIS DRAWING. CHECK ALL DIMENSIONS AND CONDITIONS ON SITE.  
2. ALL WORKS TO BE CARRIED OUT IN ACCORDANCE WITH CURRENT HEALTH & SAFETY  
INCLUDING COMI REGULATIONS. ALL WORKS TO COMPLY WITH CURRENT BRITISH  
STANDARDS, CODES OF PRACTICE, BUILDING REGULATIONS AND APPROPRIATE  
EUROPEAN STANDARDS.
3. ALL STRUCTURAL WORK IS TO BE CARRIED OUT IN ACCORDANCE WITH THE STRUCTURAL  
ENGINEER'S DETAILS AND CALCULATIONS.
4. PRECISE POSITIONS OF ALL FIXTURES AND FITTINGS IS SUBJECT TO CONFIRMATION ON  
SITE.
5. THIS DRAWING IS PRODUCED FOR PLANNING APPLICATION ONLY AND SHOULD NOT BE  
USED FOR ANY OTHER PURPOSES.



LEGEND:

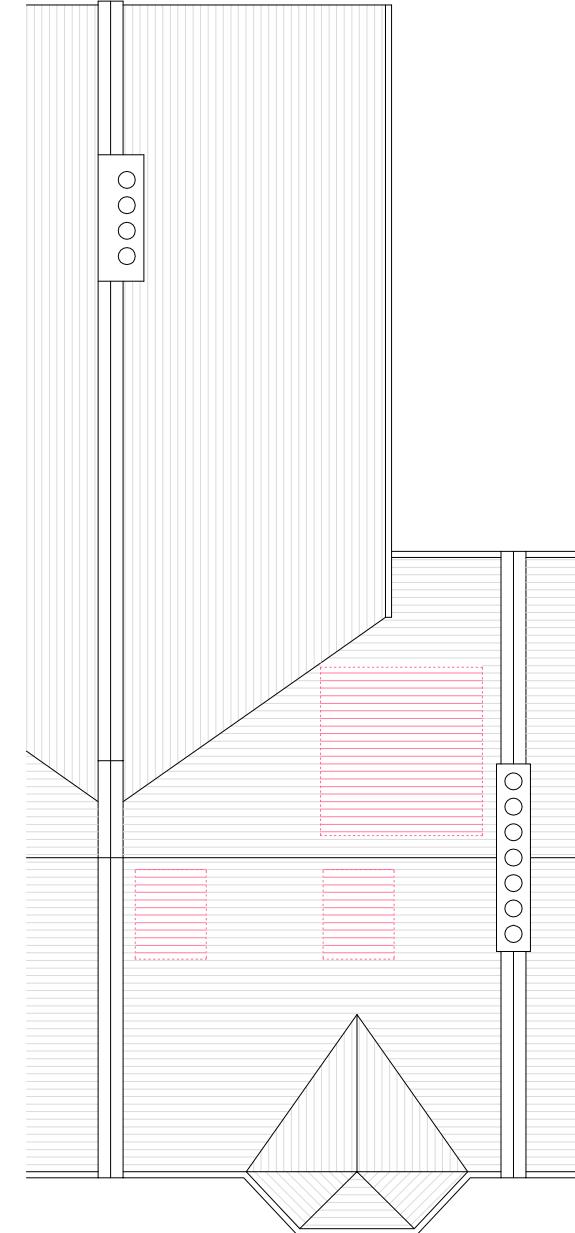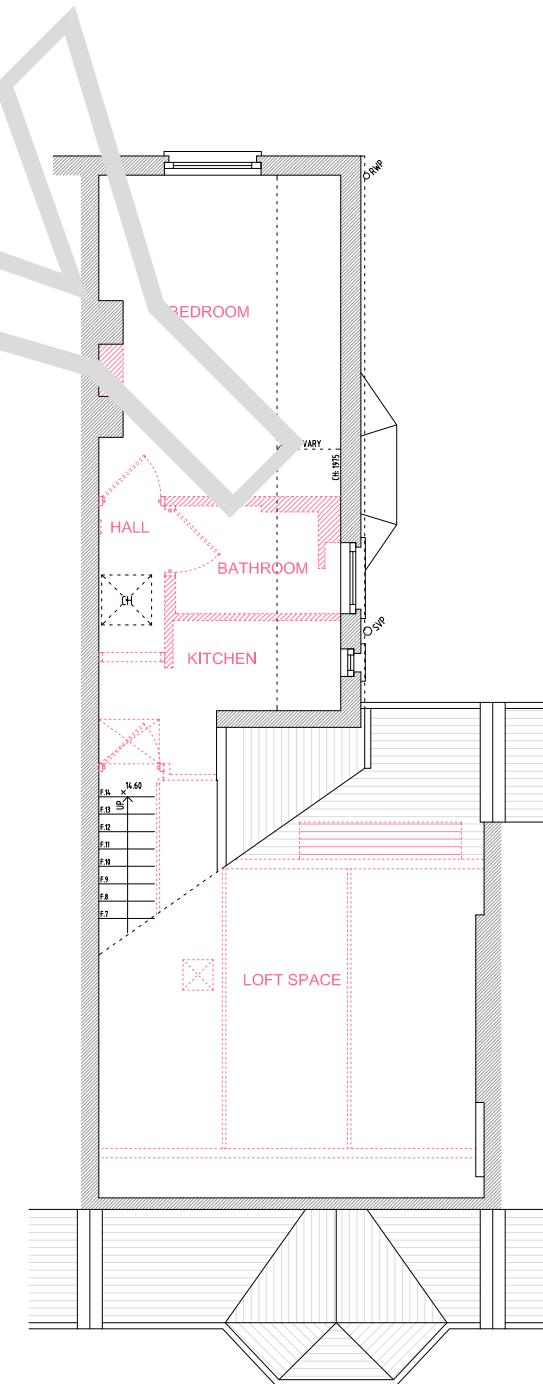
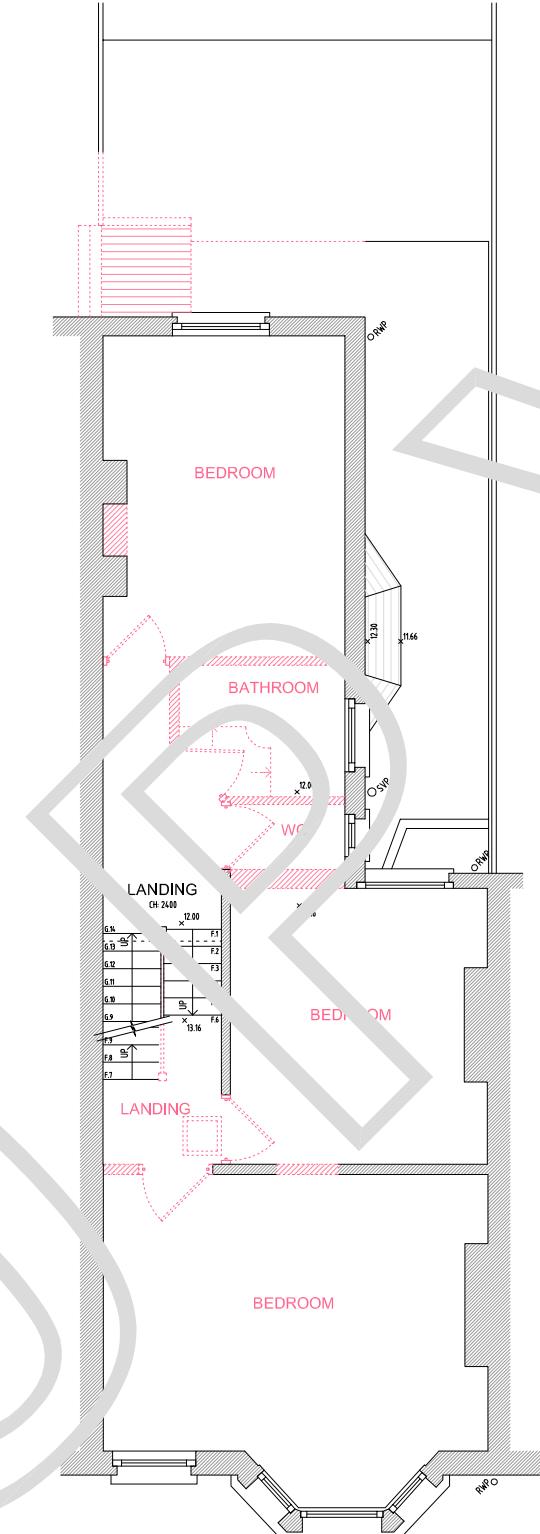
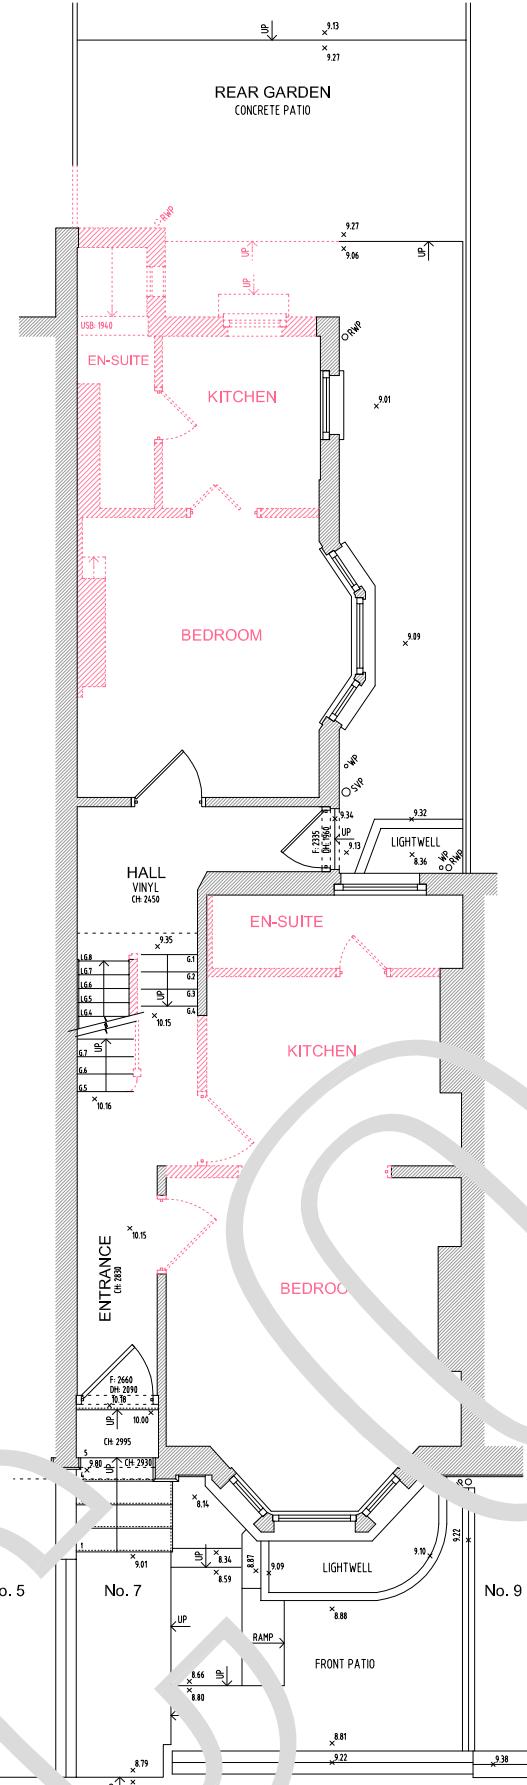
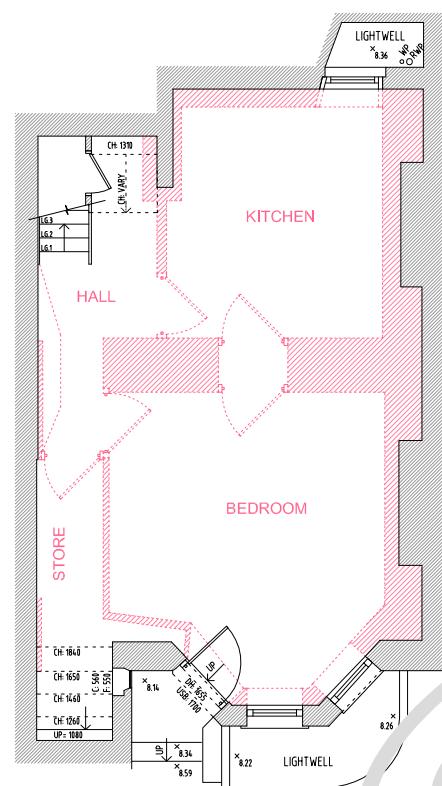
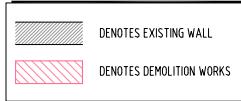


SCALE BAR  
(1:50 @ A1)  
(1:100 @ A3)

## NOTES


1. **GENERAL:**  
DO NOT SCALE FROM THIS DRAWING. CHECK ALL DIMENSIONS AND CONDITIONS ON SITE.
12. ALL WORKS TO BE CARRIED OUT IN ACCORDANCE WITH CURRENT HEALTH & SAFETY INCLUDING COMI REGULATIONS. ALL WORKS TO COMPLY WITH CURRENT BRITISH STANDARDS, CODES OF PRACTICE, BUILDING REGULATIONS AND APPROPRIATE EUROPEAN STANDARDS.
13. ALL STRUCTURAL WORK IS TO BE CARRIED OUT IN ACCORDANCE WITH THE STRUCTURAL ENGINEER'S DETAILS AND CALCULATIONS.
14. PRECISE POSITIONS OF ALL FIXTURES AND FITTINGS IS SUBJECT TO CONFIRMATION ON SITE.
15. THIS DRAWING IS PRODUCED FOR PLANNING APPLICATION ONLY AND SHOULD NOT BE USED FOR ANY OTHER PURPOSES.

## LEGEND:

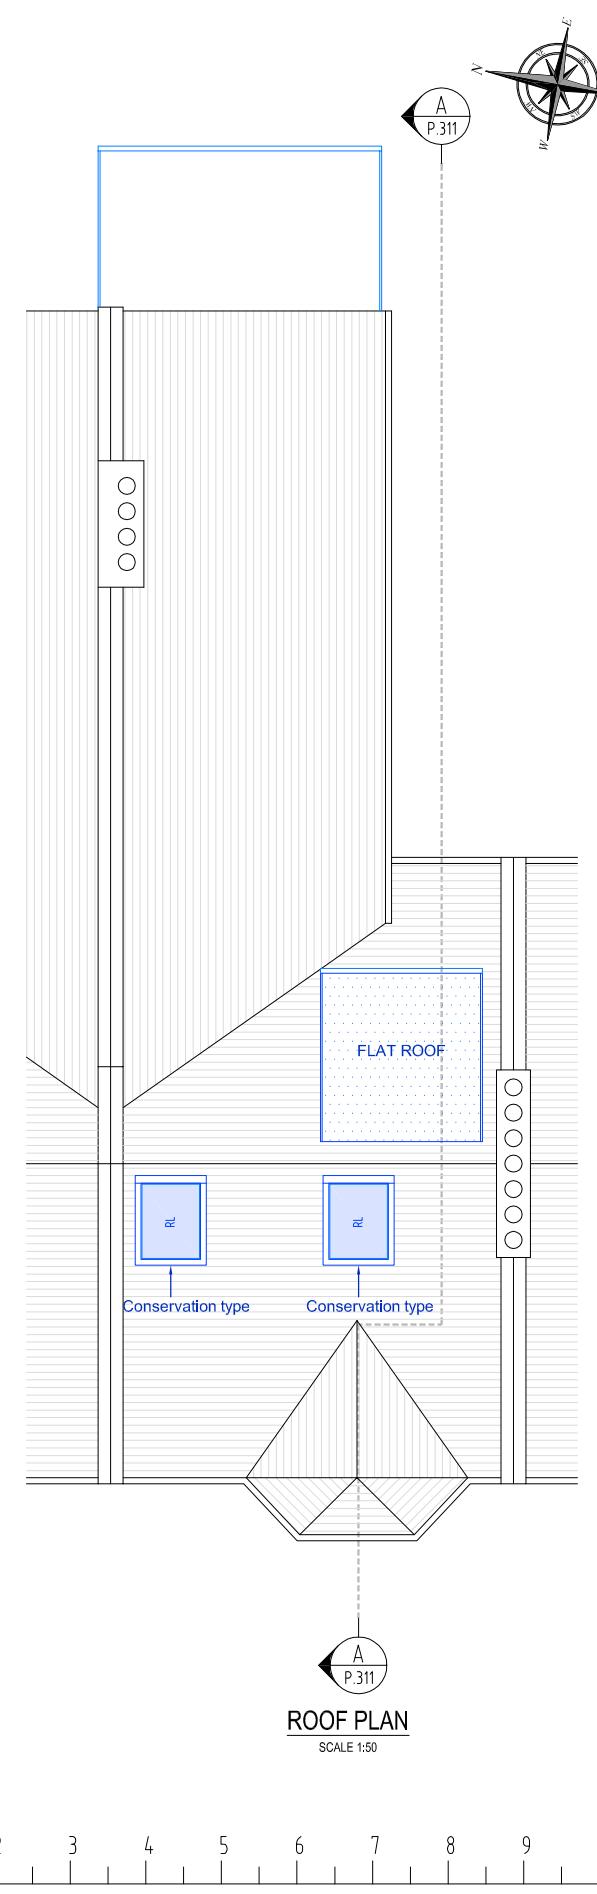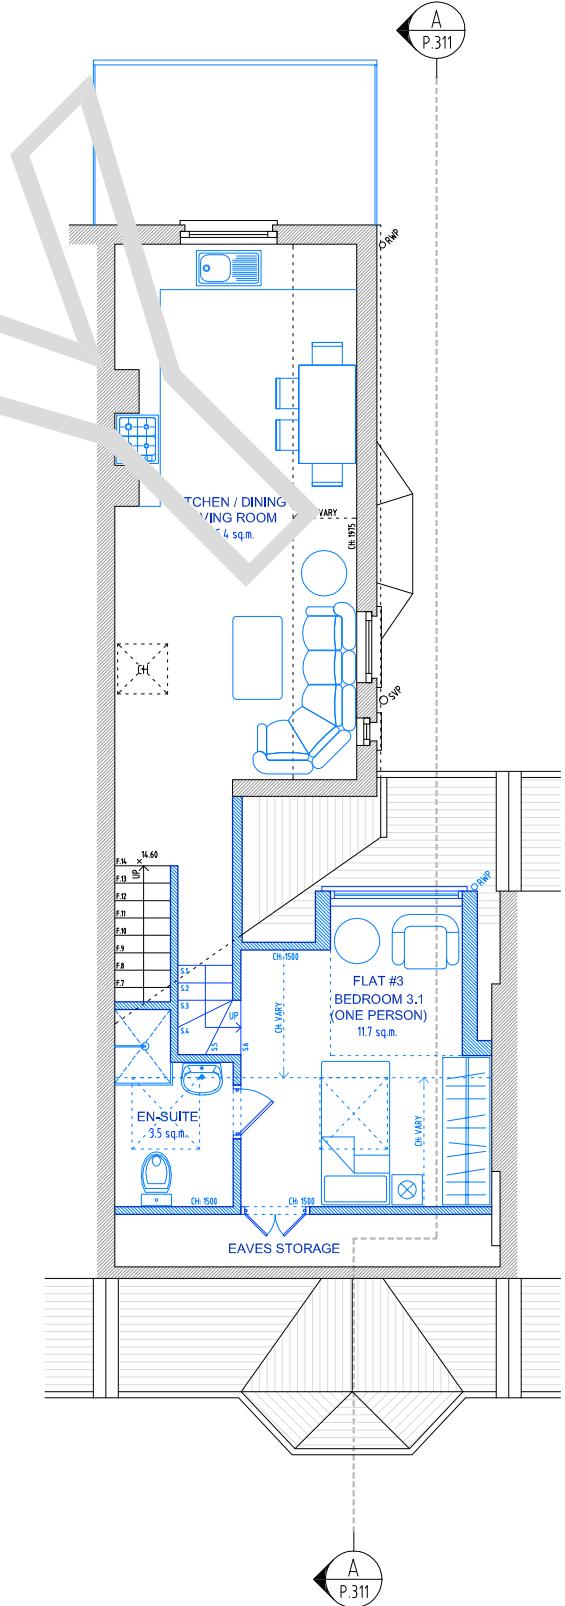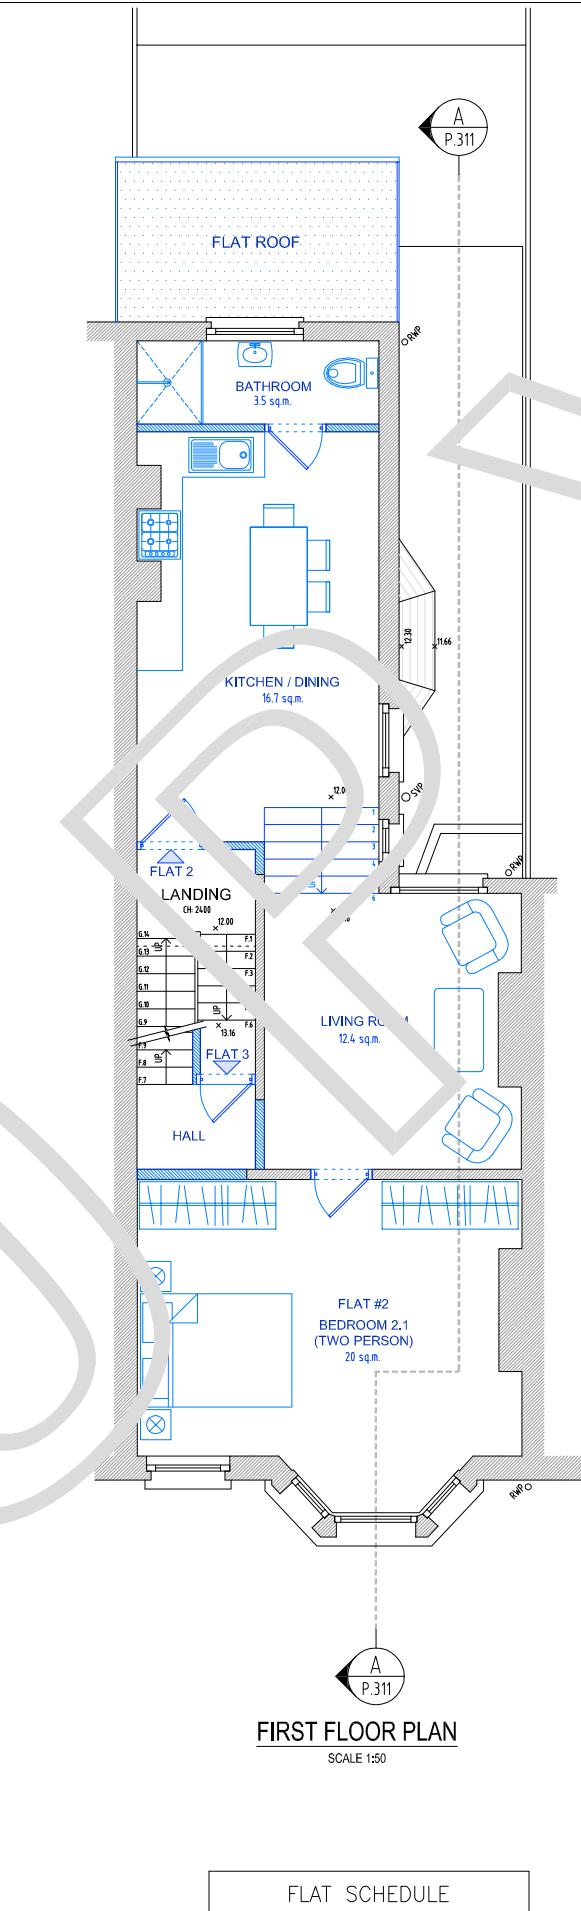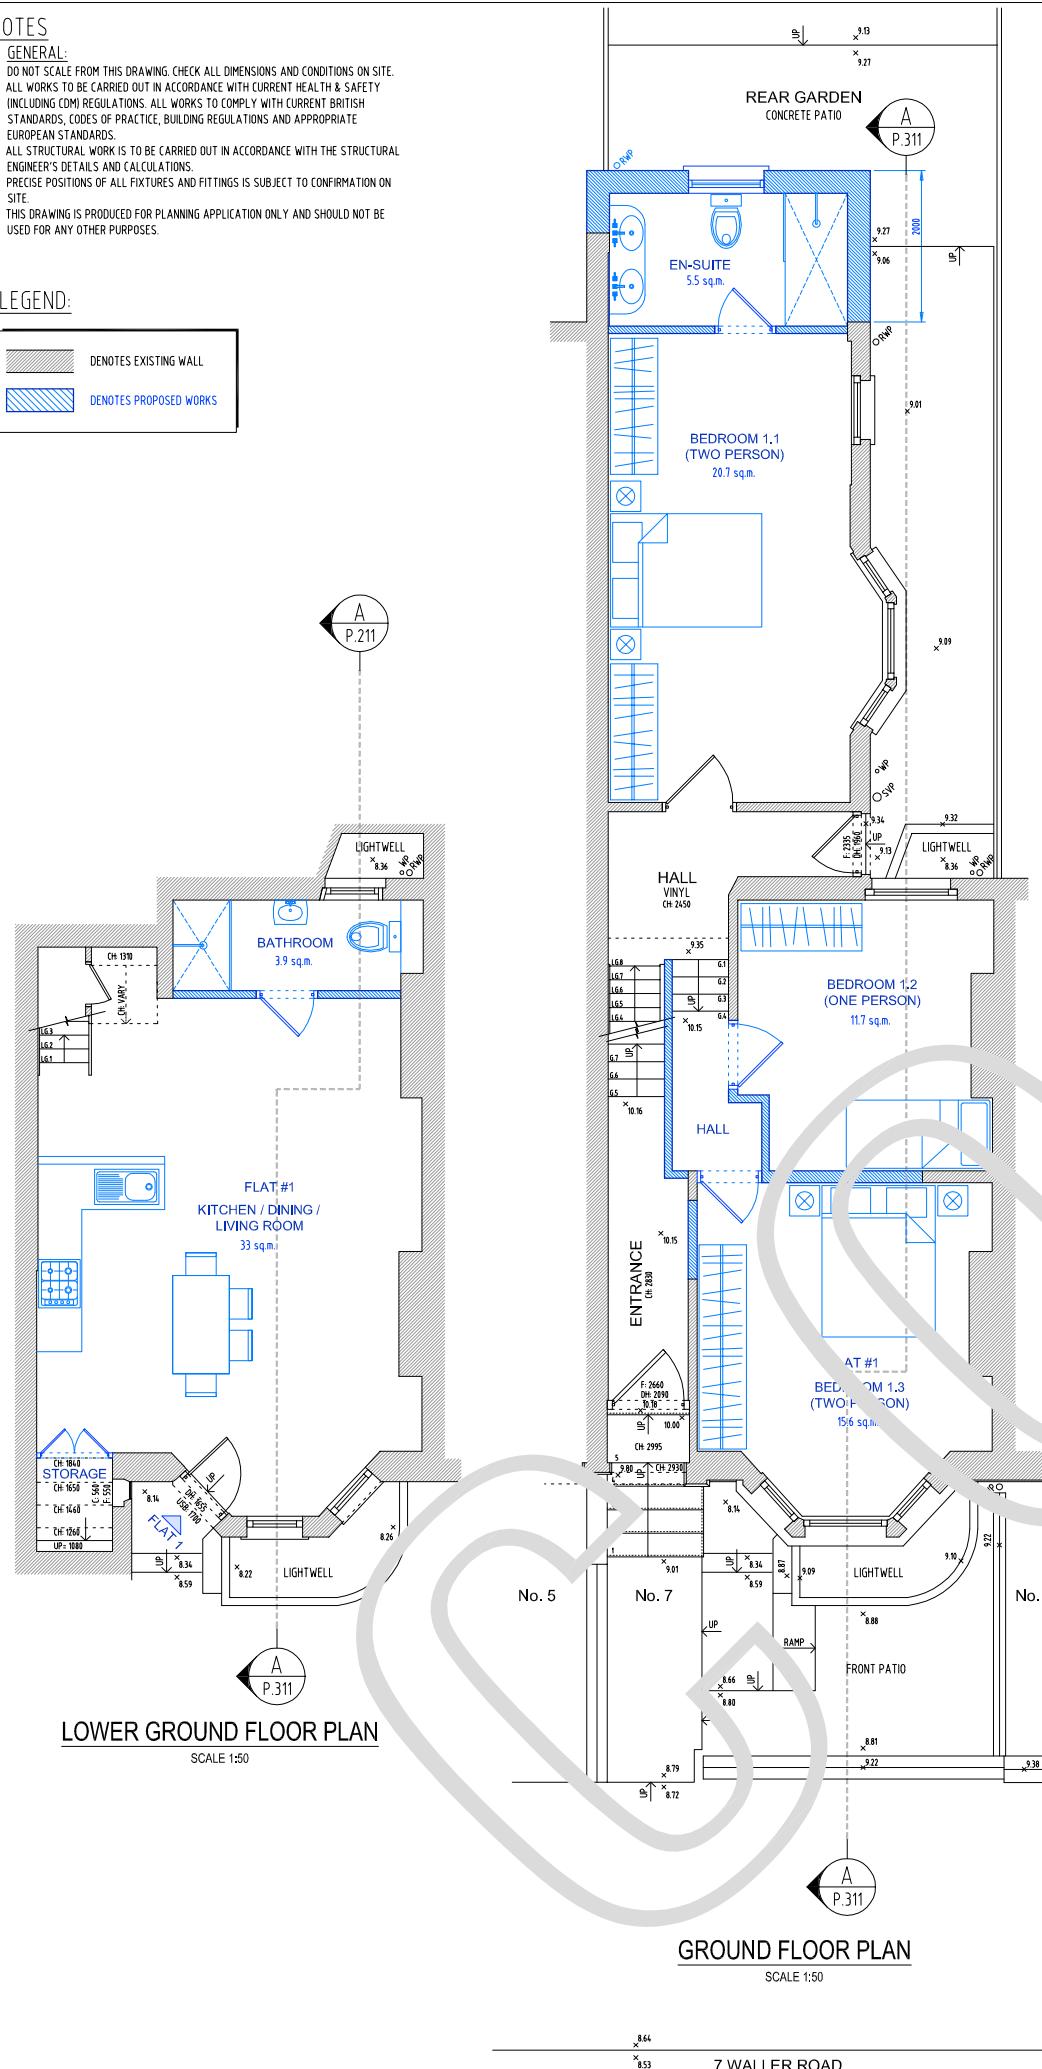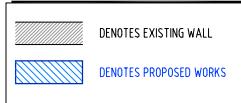

FLAT SCHEDULE		
REF.	FLAT TYPE	GIA (m <sup>2</sup> )
1	THREE BEDROOM	101
2	ONE BEDROOM	55
3	ONE BEDROOM	44


SCALE BAR  
(1:50 @ A1)  
(1:100 @ A3)

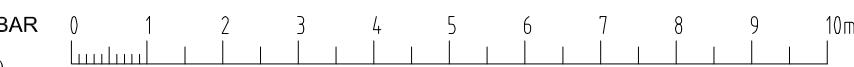


## NOTES

1. **GENERAL:**
  - DO NOT SCALE FROM THIS DRAWING. CHECK ALL DIMENSIONS AND CONDITIONS ON SITE.
  - ALL WORKS TO BE CARRIED OUT IN ACCORDANCE WITH CURRENT HEALTH & SAFETY INCLUDING COMI REGULATIONS. ALL WORKS TO COMPLY WITH CURRENT BRITISH STANDARDS, CODES OF PRACTICE, BUILDING REGULATIONS AND APPROPRIATE EUROPEAN STANDARDS.
  - ALL STRUCTURAL WORK IS TO BE CARRIED OUT IN ACCORDANCE WITH THE STRUCTURAL ENGINEER'S DETAILS AND CALCULATIONS.
  - PRECISE POSITIONS OF ALL FIXTURES AND FITTINGS IS SUBJECT TO CONFIRMATION ON SITE.
  - THIS DRAWING IS PRODUCED FOR PLANNING APPLICATION ONLY AND SHOULD NOT BE USED FOR ANY OTHER PURPOSES.


## LEGEND:

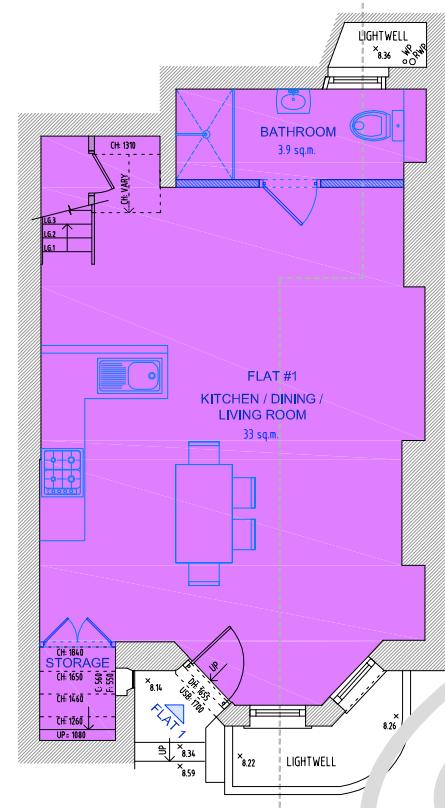


LOWER GROUND FLOOR PLAN  
SCALE 1:50

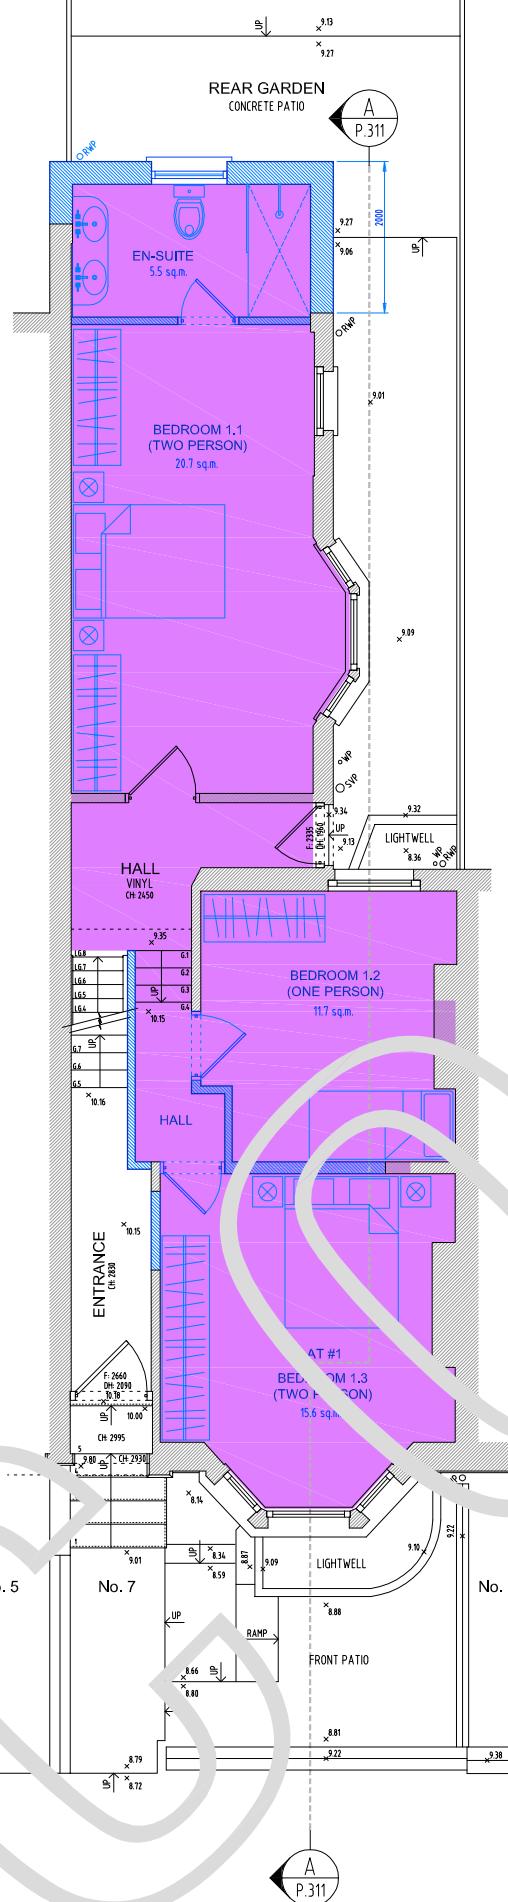


GROUND FLOOR PLAN  
SCALE 1:50

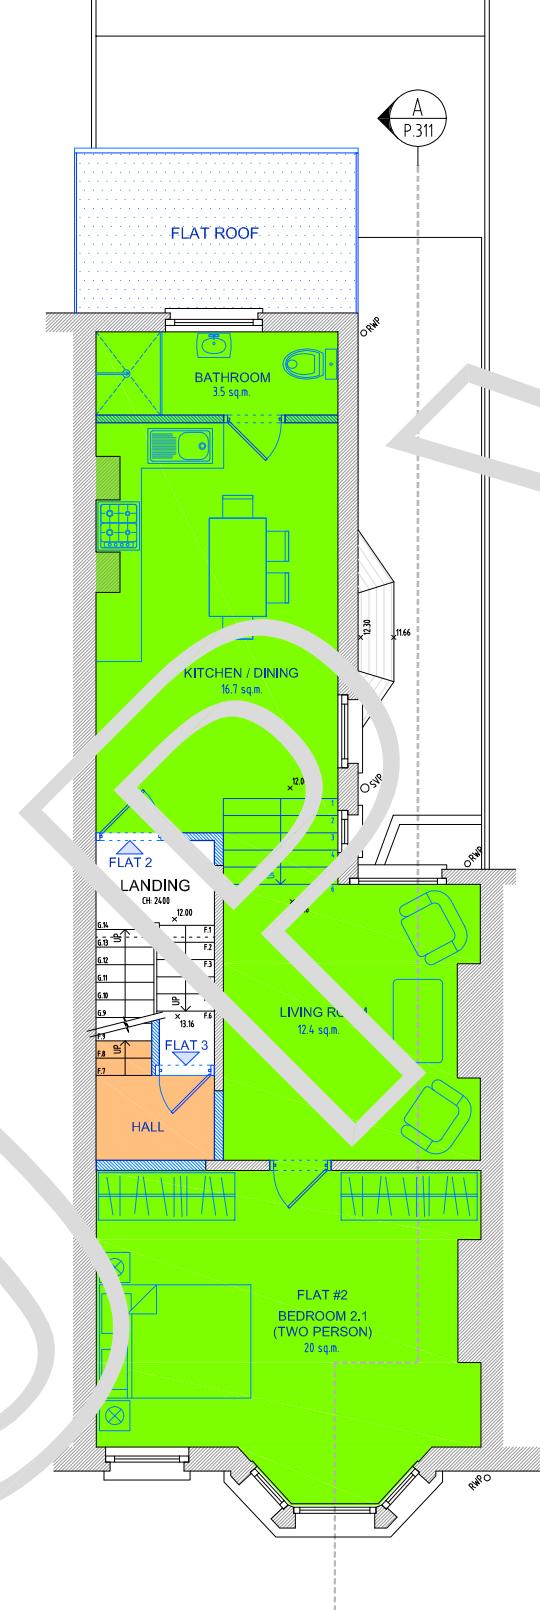

FIRST FLOOR PLAN  
SCALE 1:50

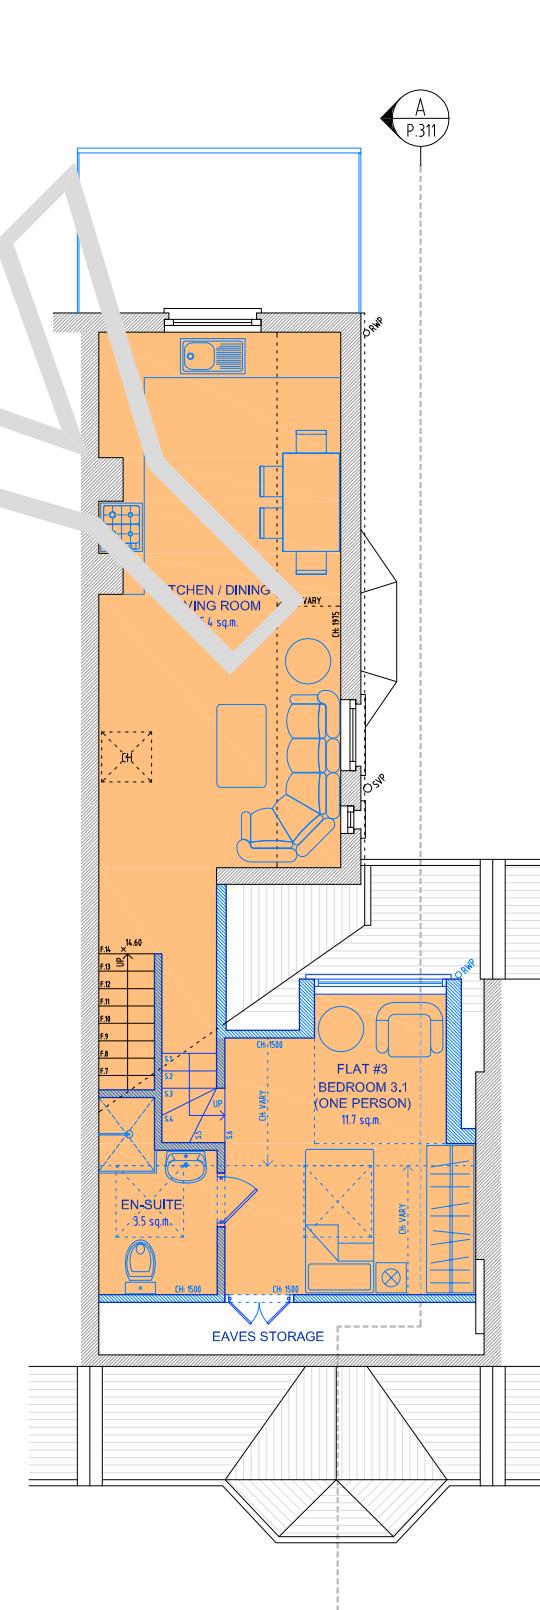


SECOND FLOOR / LOFT PLAN  
SCALE 1:50

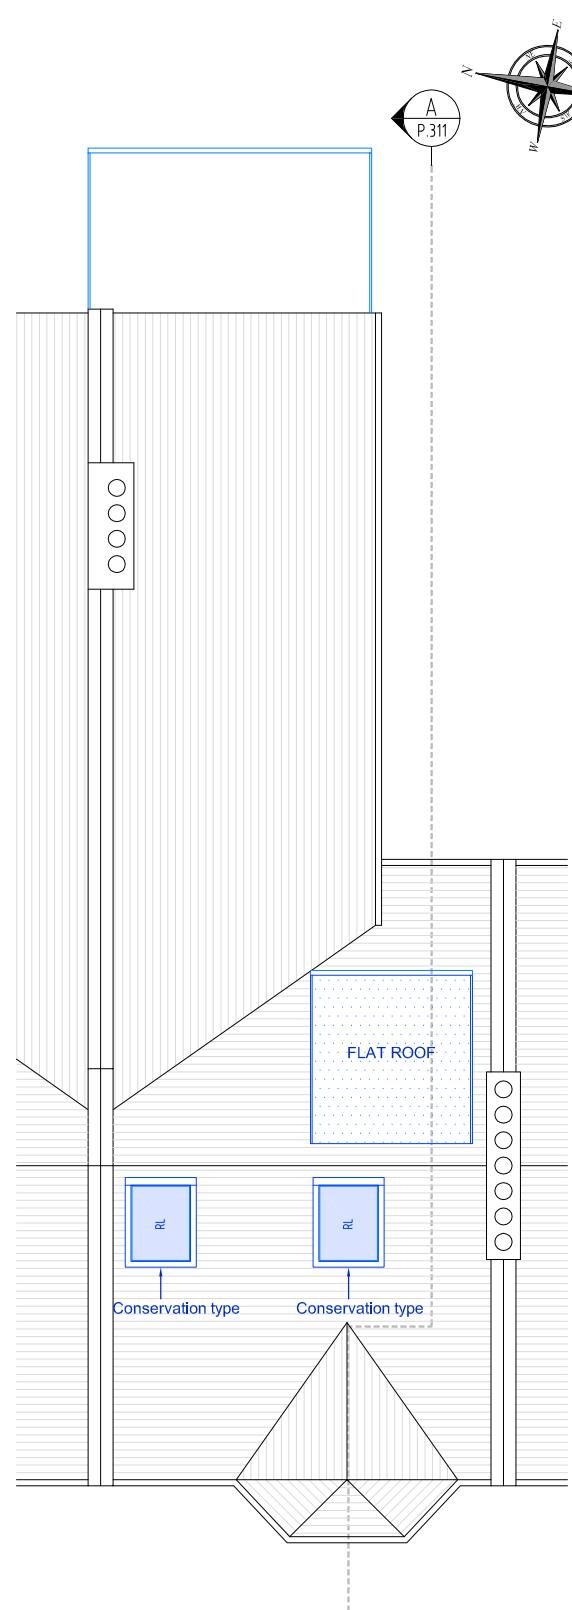

ROOF PLAN  
SCALE 1:50

FLAT SCHEDULE		
REF.	FLAT TYPE	GIA (m <sup>2</sup> )
1	THREE BEDROOM	101
2	ONE BEDROOM	55
3	ONE BEDROOM	44

SCALE BAR  
(1:50 @ A1)  
(1:100 @ A3)

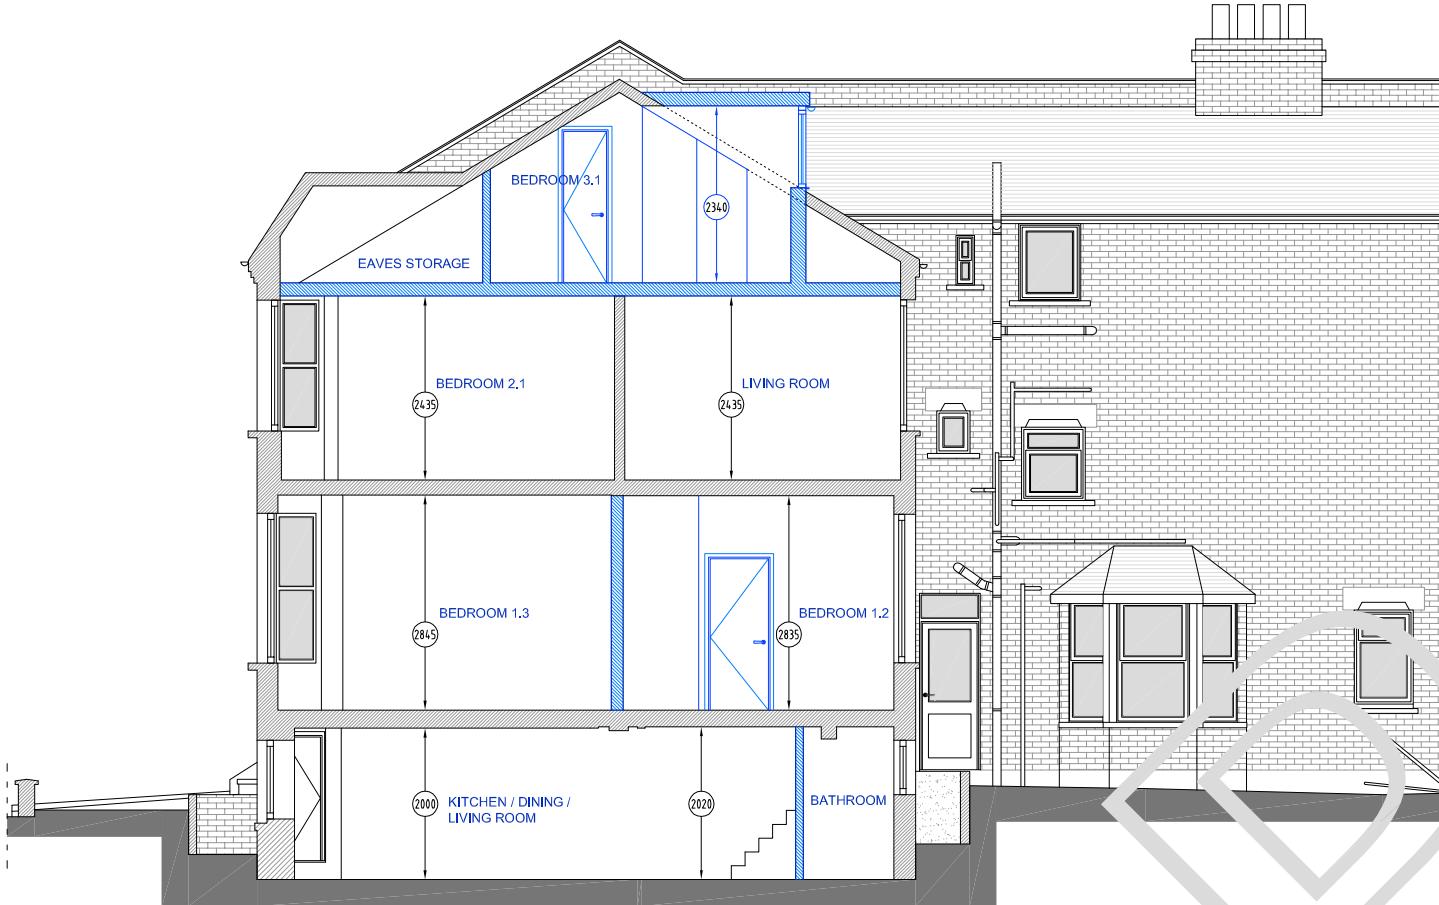


**NOTES**

- GENERAL:**
  - DO NOT SCALE FROM THIS DRAWING CHECK ALL DIMENSIONS AND CONDITIONS ON SITE.
  - ALL WORKS TO BE CARRIED OUT IN ACCORDANCE WITH CURRENT HEALTH & SAFETY (INCLUDING CDM) REGULATIONS. ALL WORKS TO COMPLY WITH CURRENT BRITISH STANDARDS, CODES OF PRACTICE, BUILDING REGULATIONS AND APPROPRIATE EUROPEAN STANDARDS.
  - ALL STRUCTURAL WORK IS TO BE CARRIED OUT IN ACCORDANCE WITH THE STRUCTURAL ENGINEER'S DETAILS AND CALCULATIONS.
  - PRECISE POSITIONS OF ALL FIXTURES AND FITTINGS IS SUBJECT TO CONFIRMATION ON SITE.
  - THIS DRAWING IS PRODUCED FOR PLANNING APPLICATION ONLY AND SHOULD NOT BE USED FOR ANY OTHER PURPOSES.

**LEGEND:**

	DENOTES EXISTING WALL
	DENOTES PROPOSED WORKS

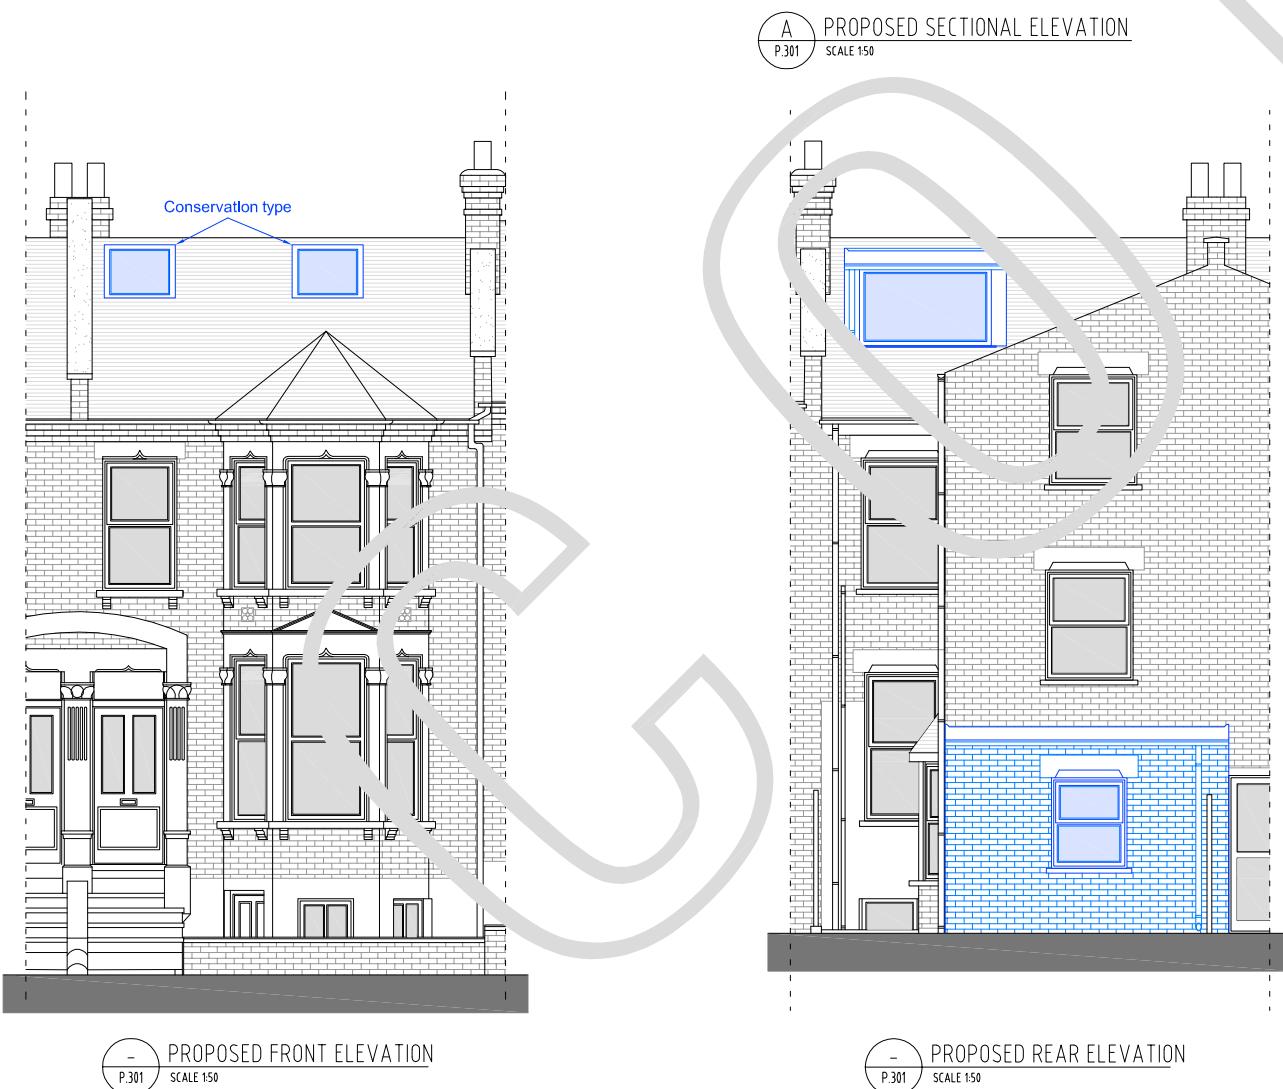

**SCALE BAR**  
(1:50 @ A1)  
(1:100 @ A3)